


Screen Plantings, Bamboo

Living Wall

Planters with Horsetails

East Elevation

1/4" = 1'-0"

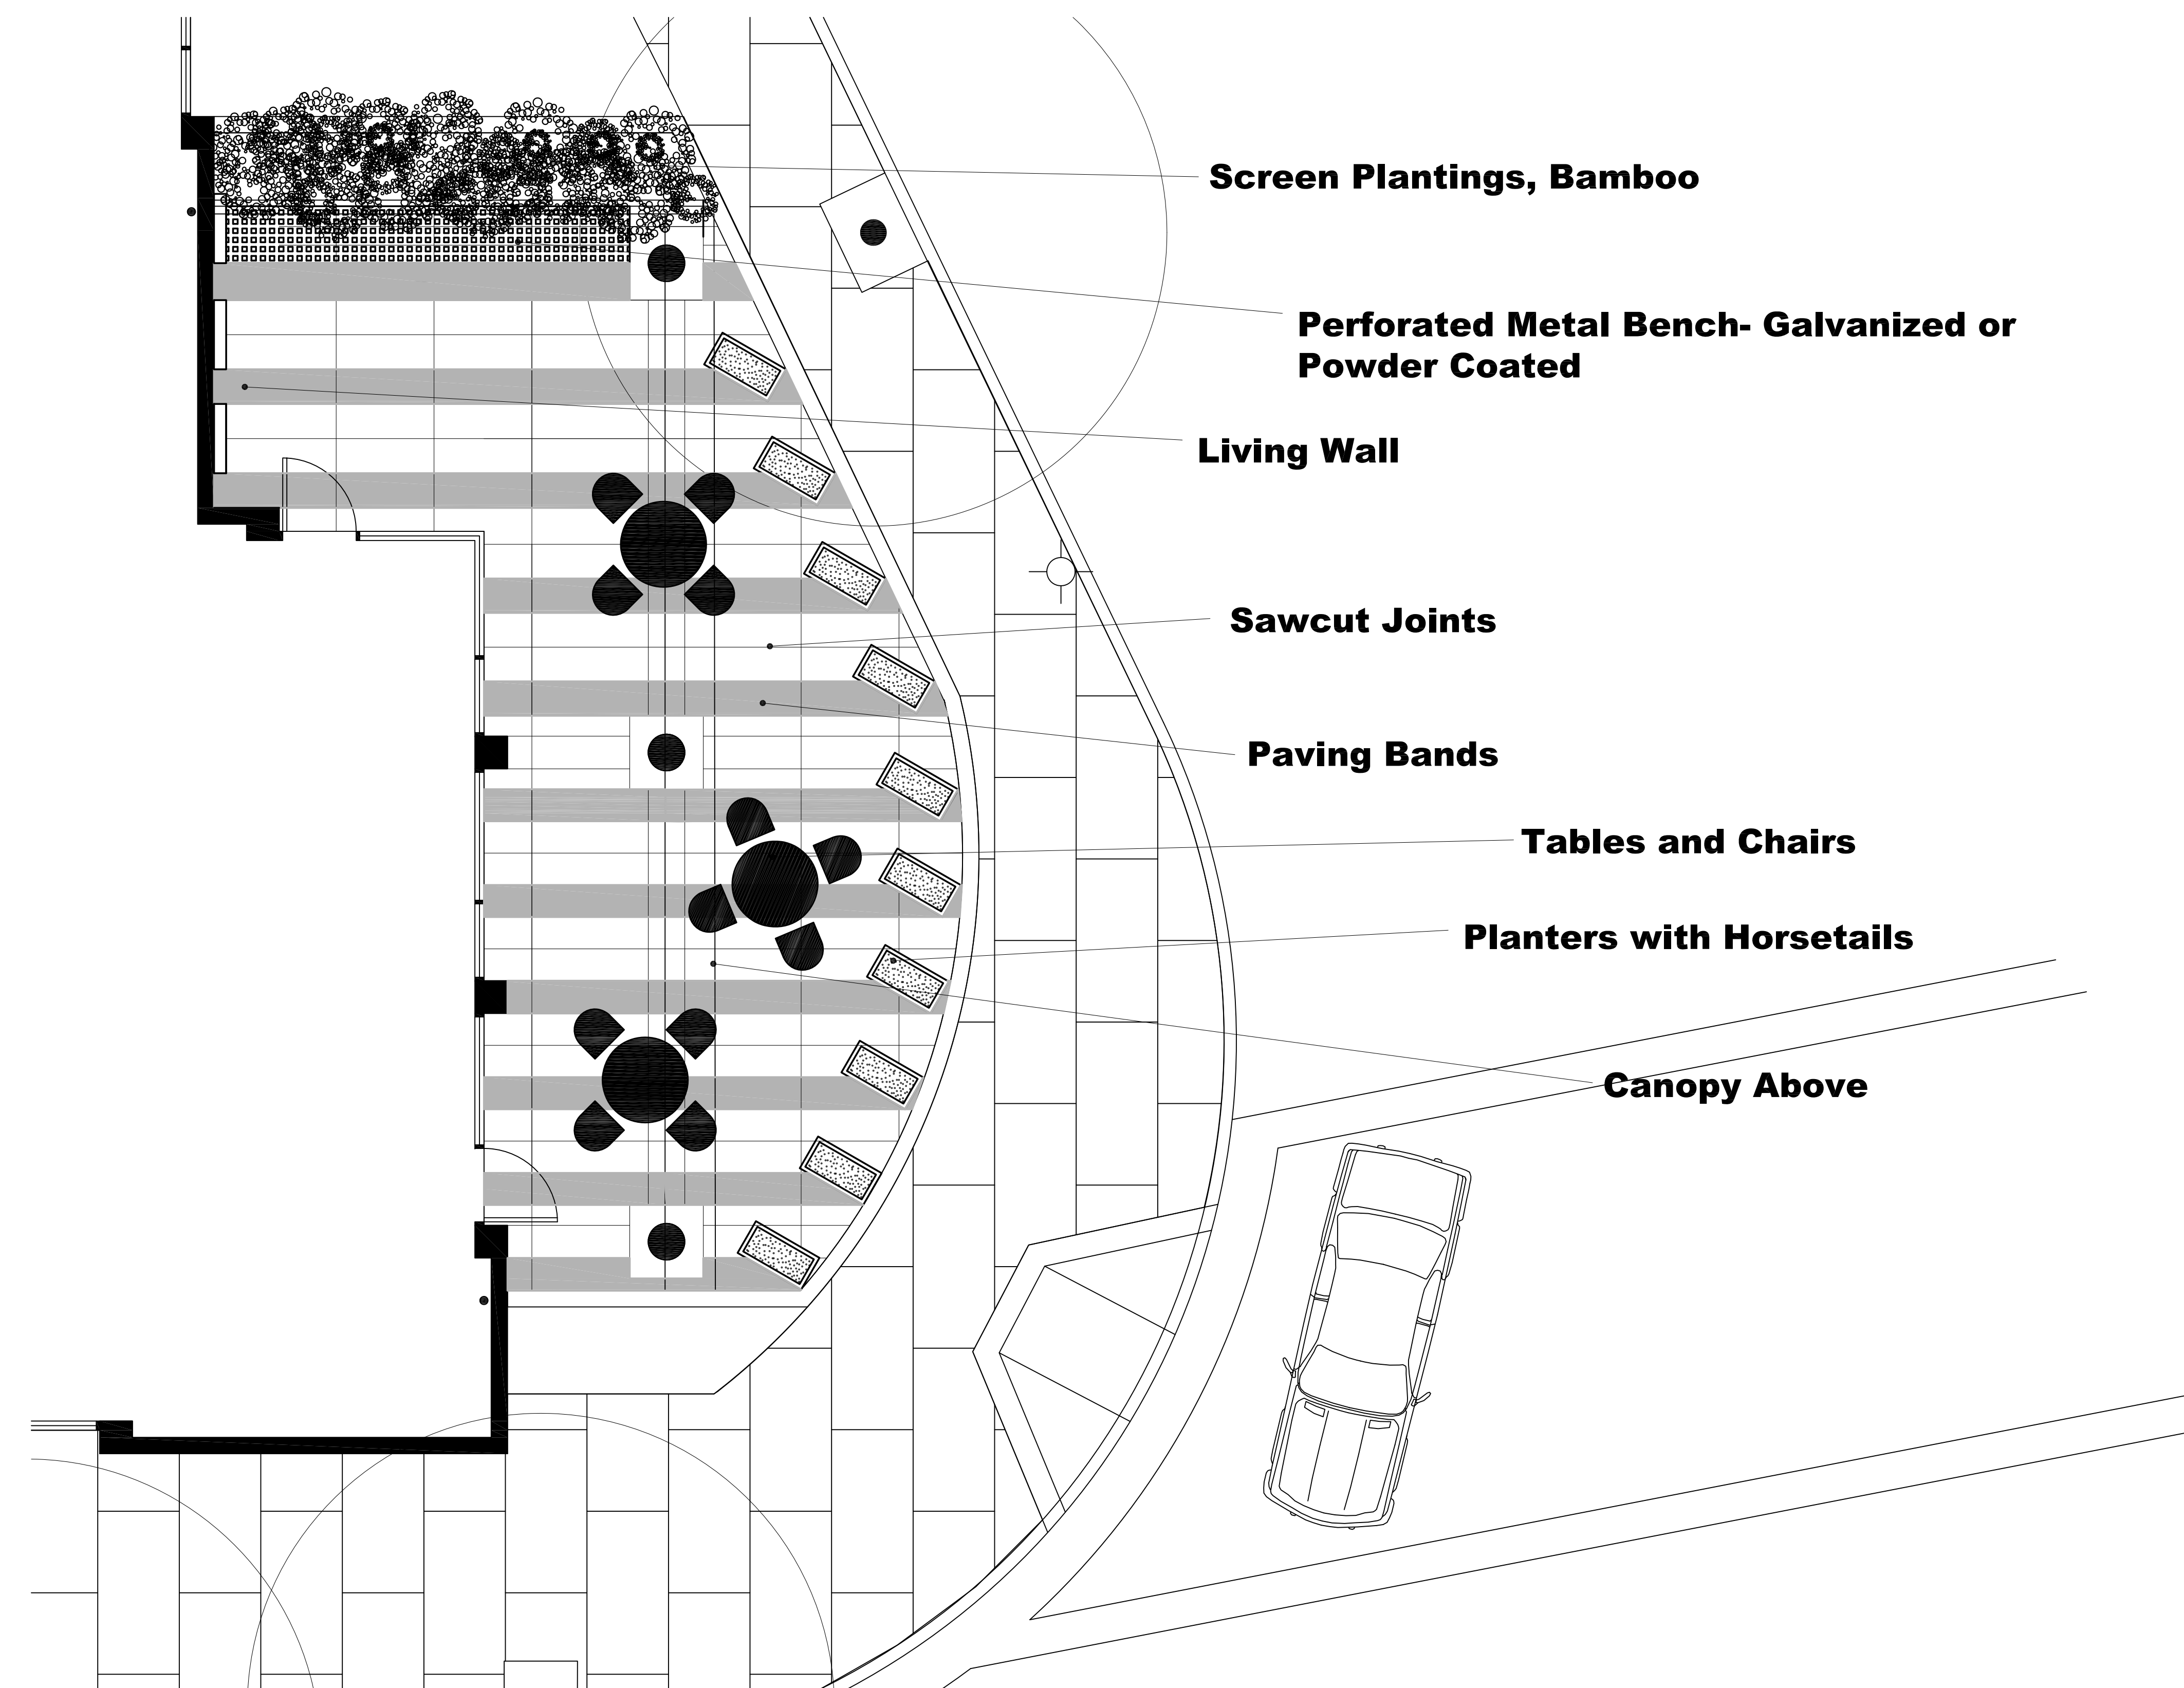

Screen Plantings, Bamboo

Perforated Metal Bench- Galvanized or
Powder Coated

Living Wall


Sawcut Joints

Paving Bands

Tables and Chairs

Planters with Horsetails

Canopy Above

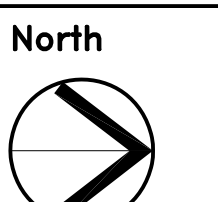

Scale As Noted

Date 12.7.00
Phase Conceptual Design
Job Number sch-bsfd

Drawing Title
L-1

Drawing Number
NOT FOR CONSTRUCTION

Courtyard Plan

1/4" = 1'-0"